

Job #: 21152.00

Not for regulatory approval, permitting, or construction


Retail

Princeton, Texas

Princeton Crossroads // June 13, 2022

Leasing Plan

PRINCETON CROSSROADS PAD | SURVEY

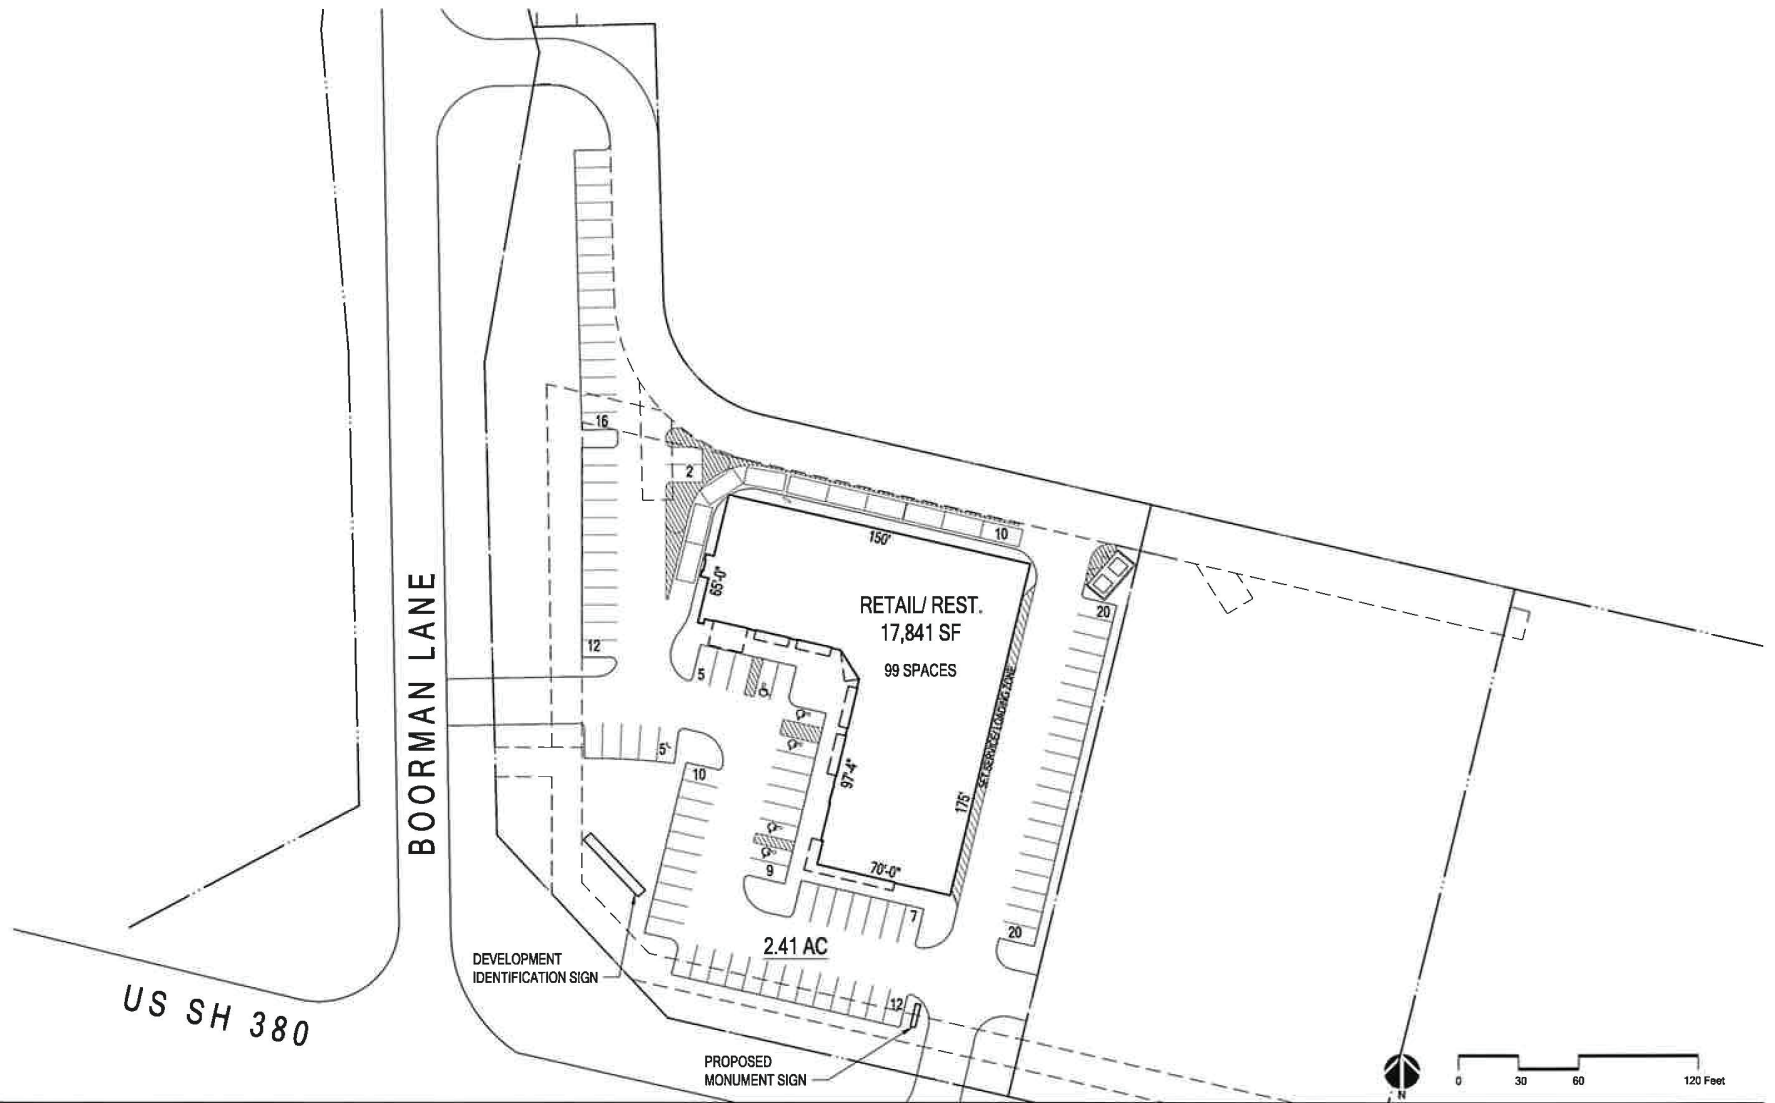

CONCEPT SITE PLAN: OPTION C

NEC Boorman and US HWY 380
Princeton, Texas

Job #: 21152.01
File Name: SP-03c.dwg
Date: 04.08.2022
Drawn by: GGW