


Suite 909B – 2nd Gen Nail Salon

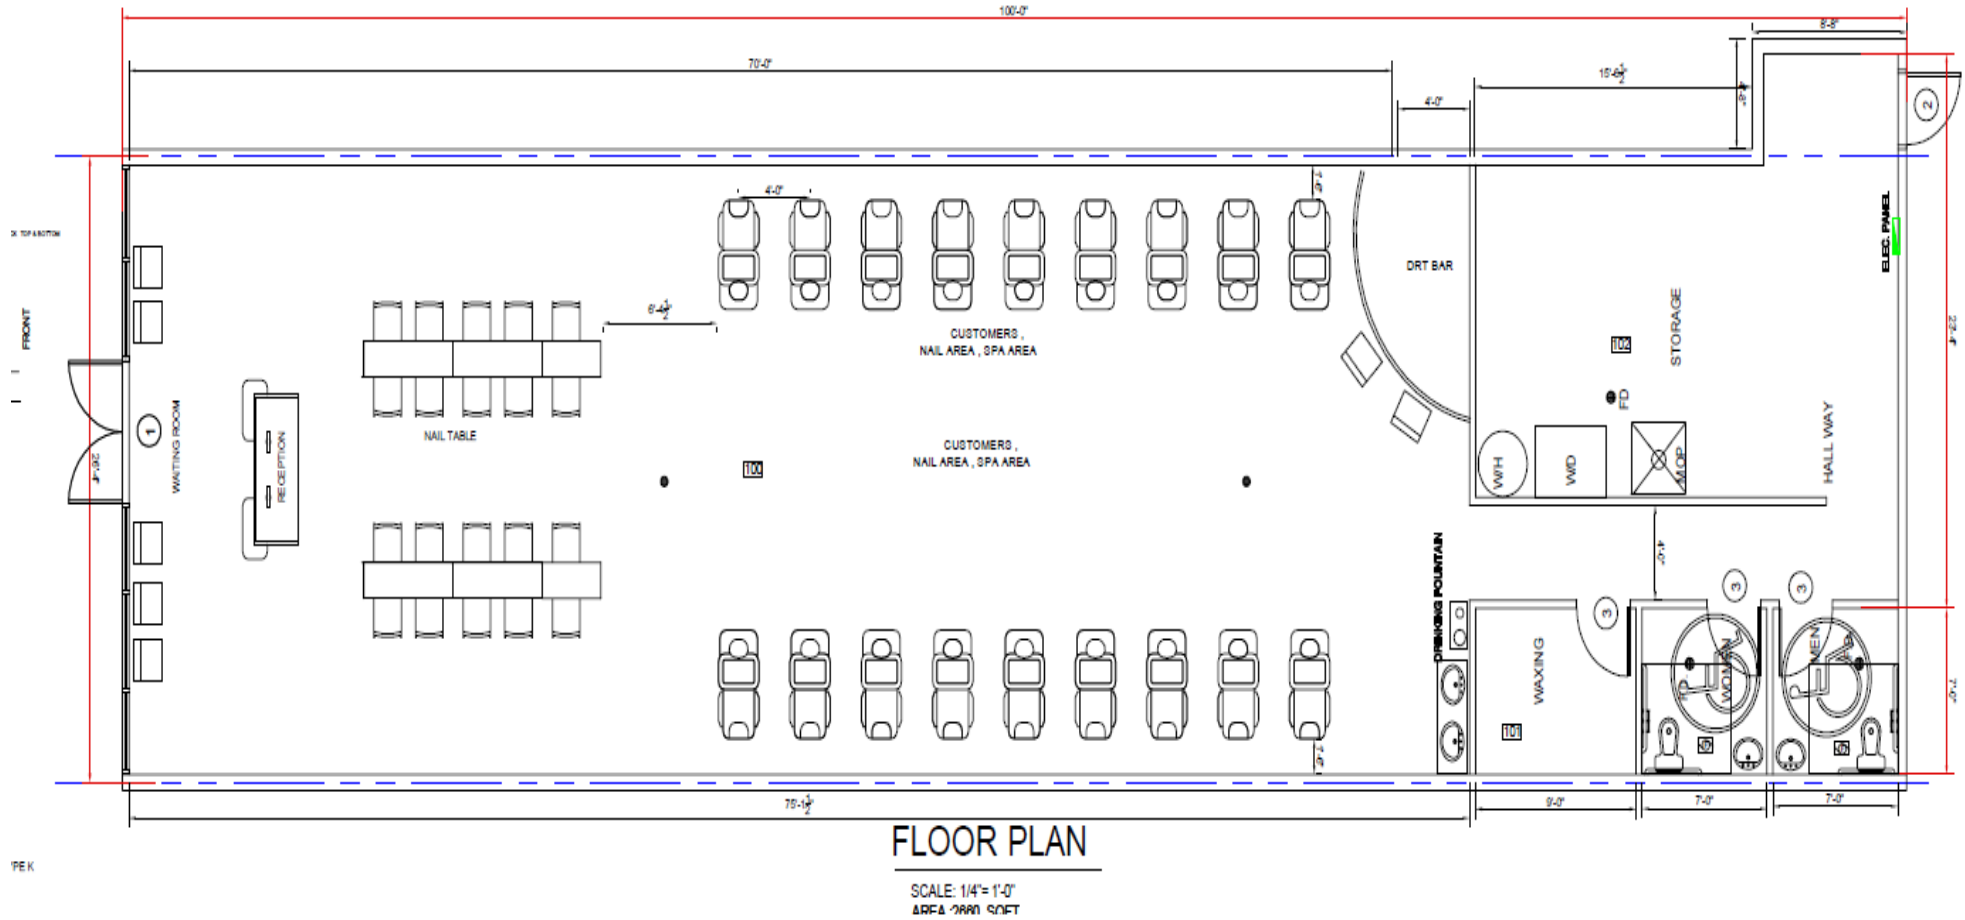

FLOOR PLAN

SCALE: 1/4" = 1'-0"
AREA: 2880 SQFT

The information was obtained from sources deemed reliable; however, Weitzman has not verified it and makes no guarantees, warranties or representations as to the completeness or accuracy thereof. The presentation of this real estate information is subject to errors; omissions; change of price; prior sale or lease, or withdrawal without notice. You and your advisors should conduct a careful independent investigation of the property to determine if it is suitable for your intended purpose.