


GRAND OAKS | NORTH OF WOODSON'S RESERVE & GRAND PKWY, SPRING, TX 77386

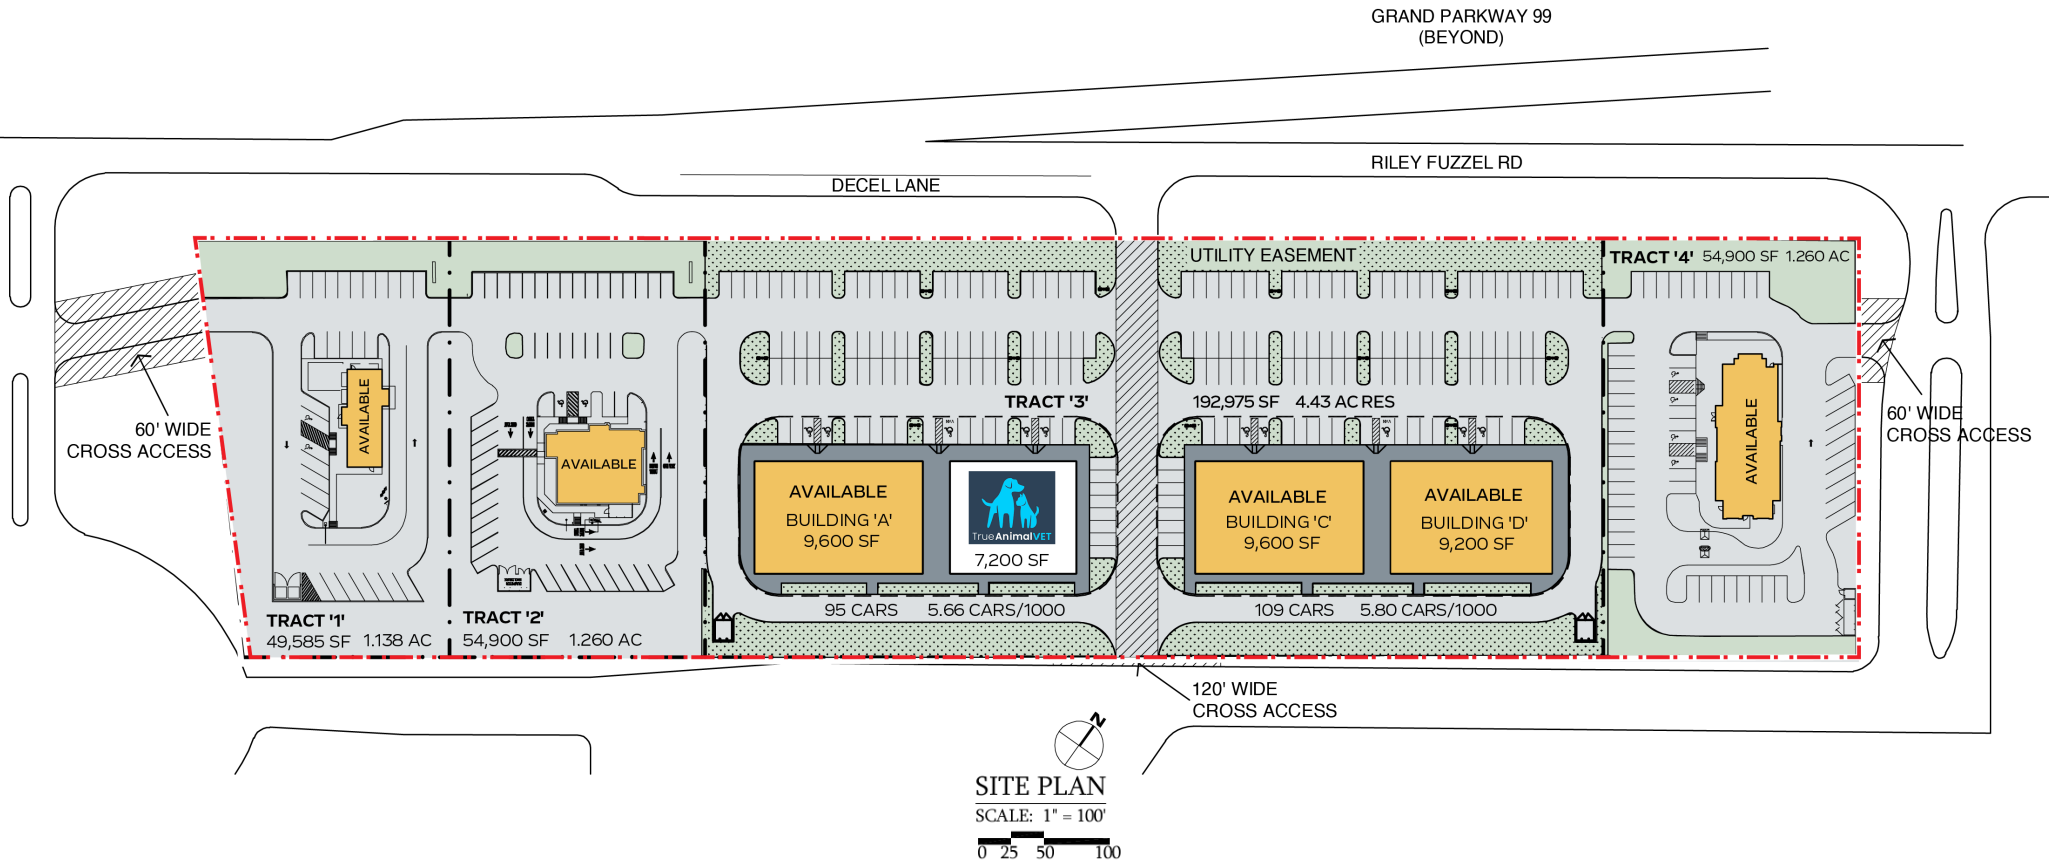

SITE PLAN
SCALE: 1" = 100'
0 25 50 100