


FLOOR PLANS

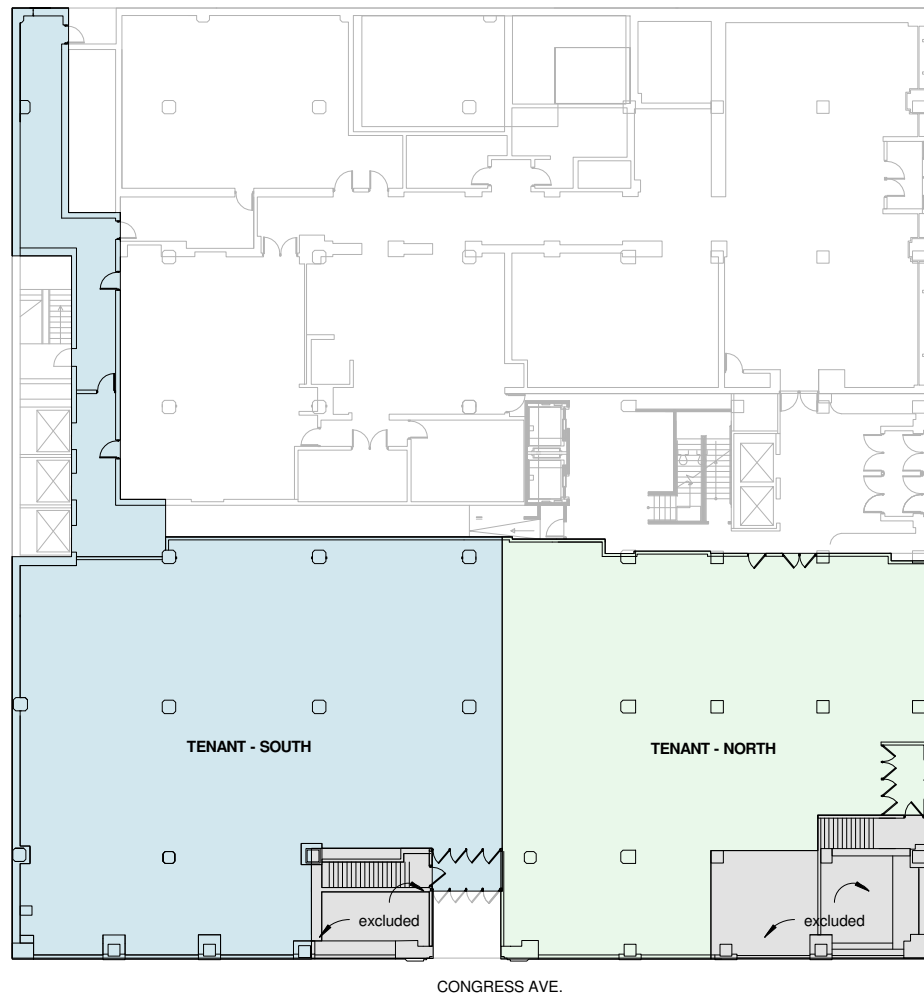

ARCHITECT

OLA
 103 East Fifth Street, Ste 205
 Austin, TX 78701
 Contact: Megan Slattery
 512.786.1101

OWNER

Colina West
 804 Congress Ave, Ste 300
 Austin, TX 78701
 Contact: Sean O'Brien
 512.565.4477

101 W. 6TH ST STE 100


MARKETING

OVERALL

Project number	16-018
Date	2017.01.17
Drawn by	
Checked by	

G900.1

scale 1" = 20'-0"

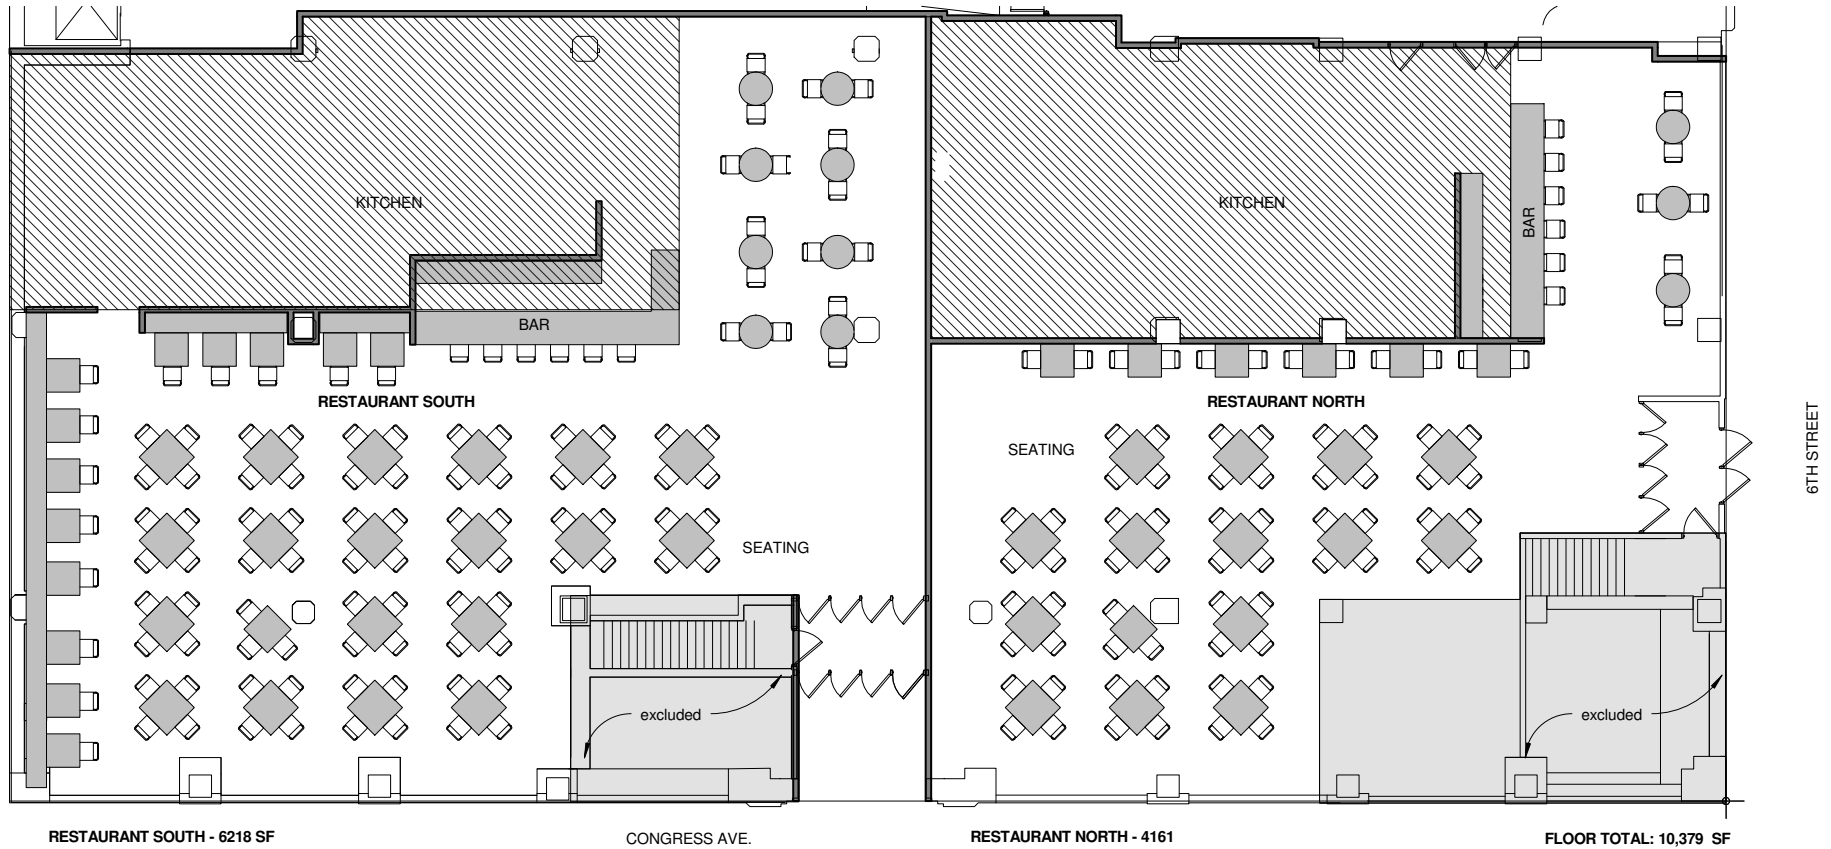

ARCHITECT

OLA
103 East Fifth Street, Ste 205
Austin, TX 78701
Contact: Megan Slattery
512.786.1101

OWNER

Colina West
804 Congress Ave. Ste 300
Austin, TX 78701
Contact: Sean O'Brien
512.565.4477

101 W. 6TH ST STE 100

MARKETING


RESTAURANT TEST FITS

Project number	16-018
Date	2017.01.17
Drawn by	
Checked by	

G901

scale 3/32" = 1'-0"

weitzman™

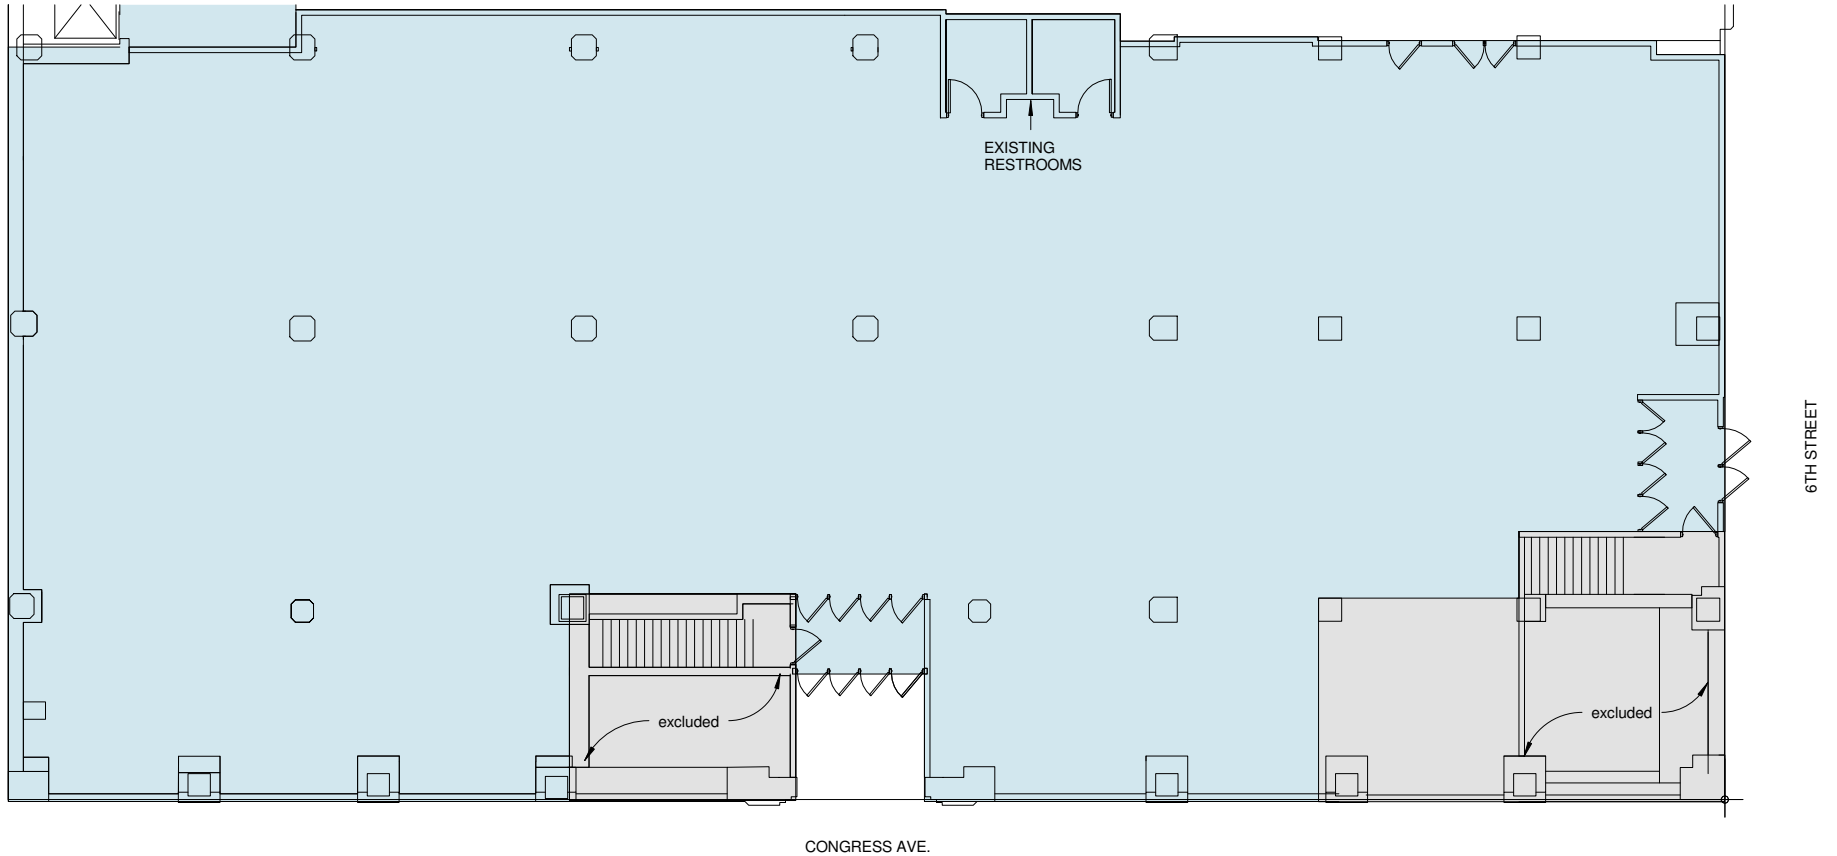

ARCHITECT

OLA
103 East Fifth Street, Ste 205
Austin, TX 78701
Contact: Megan Slattery
512.786.1101

OWNER

Colina West
804 Congress Ave. Ste 300
Austin, TX 78701
Contact: Sean O'Brien
512.565.4477

101 W. 6TH ST STE 100

MARKETING


SUITE 100

Project number	16-018
Date	2017.01.17
Drawn by	
Checked by	

G903

scale 3/32" = 1'-0"

weitzman™

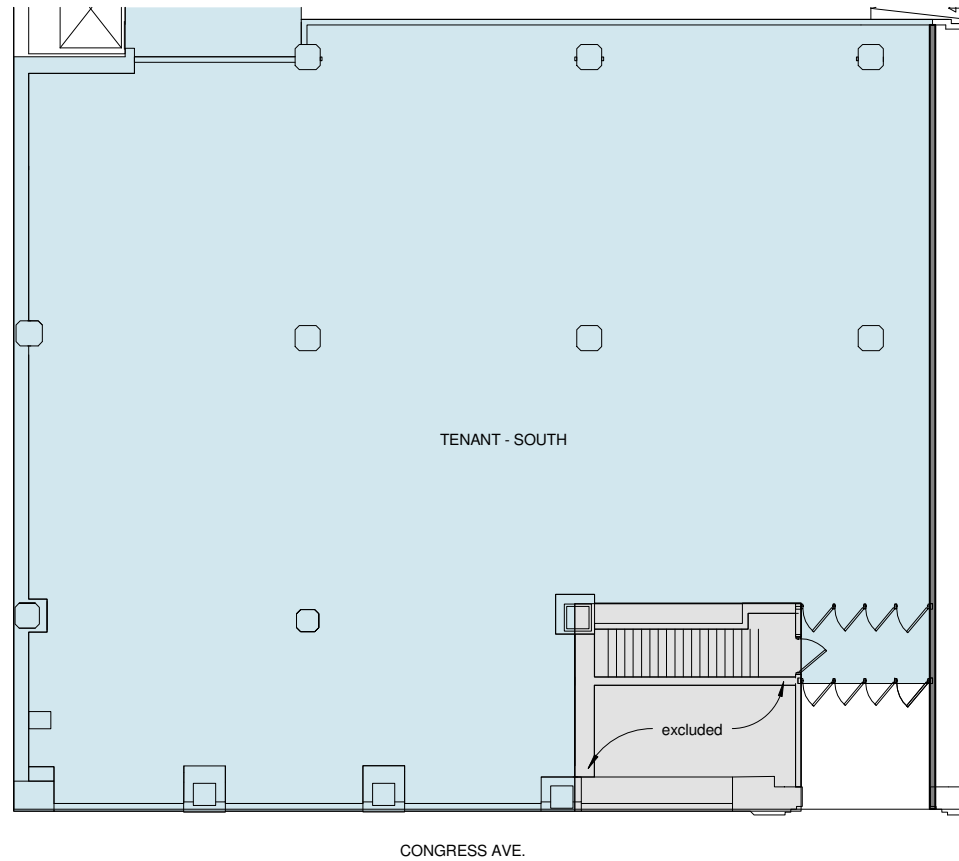

ARCHITECT

OLA
103 East Fifth Street, Ste 205
Austin, TX 78701
Contact: Megan Slattery
512.786.1101

OWNER

Colina West
804 Congress Ave. Ste 300
Austin, TX 78701
Contact: Sean O'Brien
512.565.4477

101 W. 6TH ST STE 100

MARKETING


Project number	16-018
Date	2017.01.17
Drawn by	
Checked by	

TENANT - SOUTH

G905

scale 3/32" = 1'-0"

weitzman™

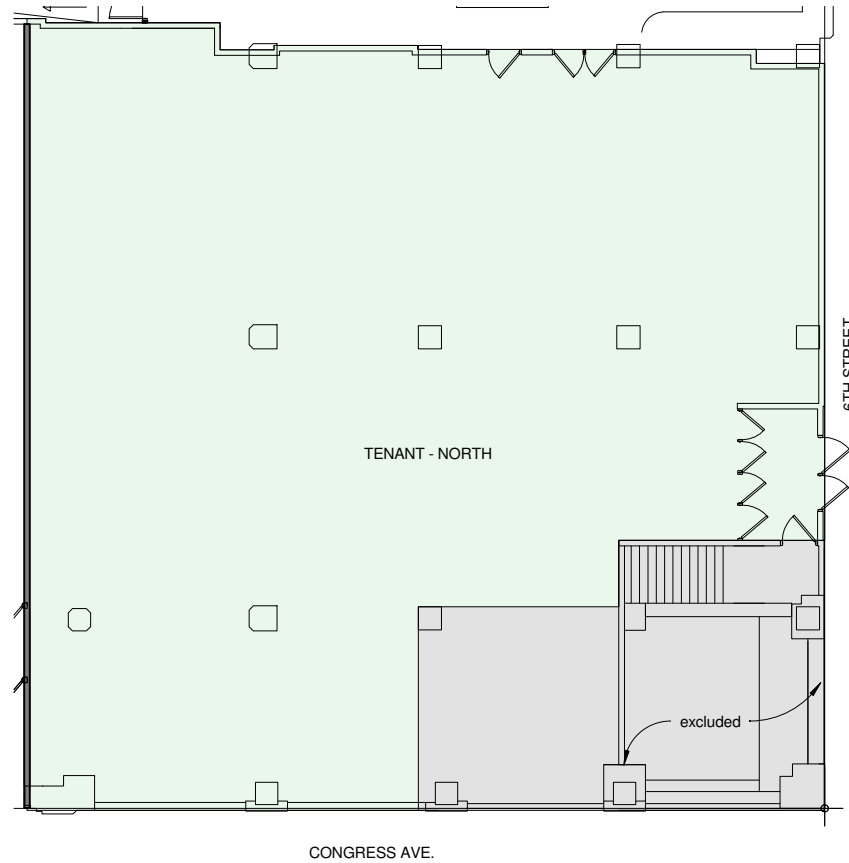

ARCHITECT

OLA
103 East Fifth Street, Ste 205
Austin, TX 78701
Contact: Megan Slattery
512.786.1101

OWNER

Colina West
804 Congress Ave. Ste 300
Austin, TX 78701
Contact: Sean O'Brien
512.565.4477

101 W. 6TH ST STE 100

MARKETING

TENANT - NORTH

Project number	16-018
Date	2017.01.17
Drawn by	
Checked by	

G907

scale 3/32" = 1'-0"

Presented by:

weitzmanTM

4200 N Lamar | Suite 200 | Austin, Texas 78756

Brett Maze

bmaze@weitzmangroup.com
512.275.2004

Matt Epple

mepple@weitzmangroup.com
512.482.6108

Britt Morrison

bmaze@weitzmangroup.com
512.482.0094

WEITZMANGROUP.COM

Weitzman is the trade name of Weitzman Management Corporation, a regional realty corporation.