


110 STONEWALL PARKWAY | LIBERTY HILL, TEXAS 78642

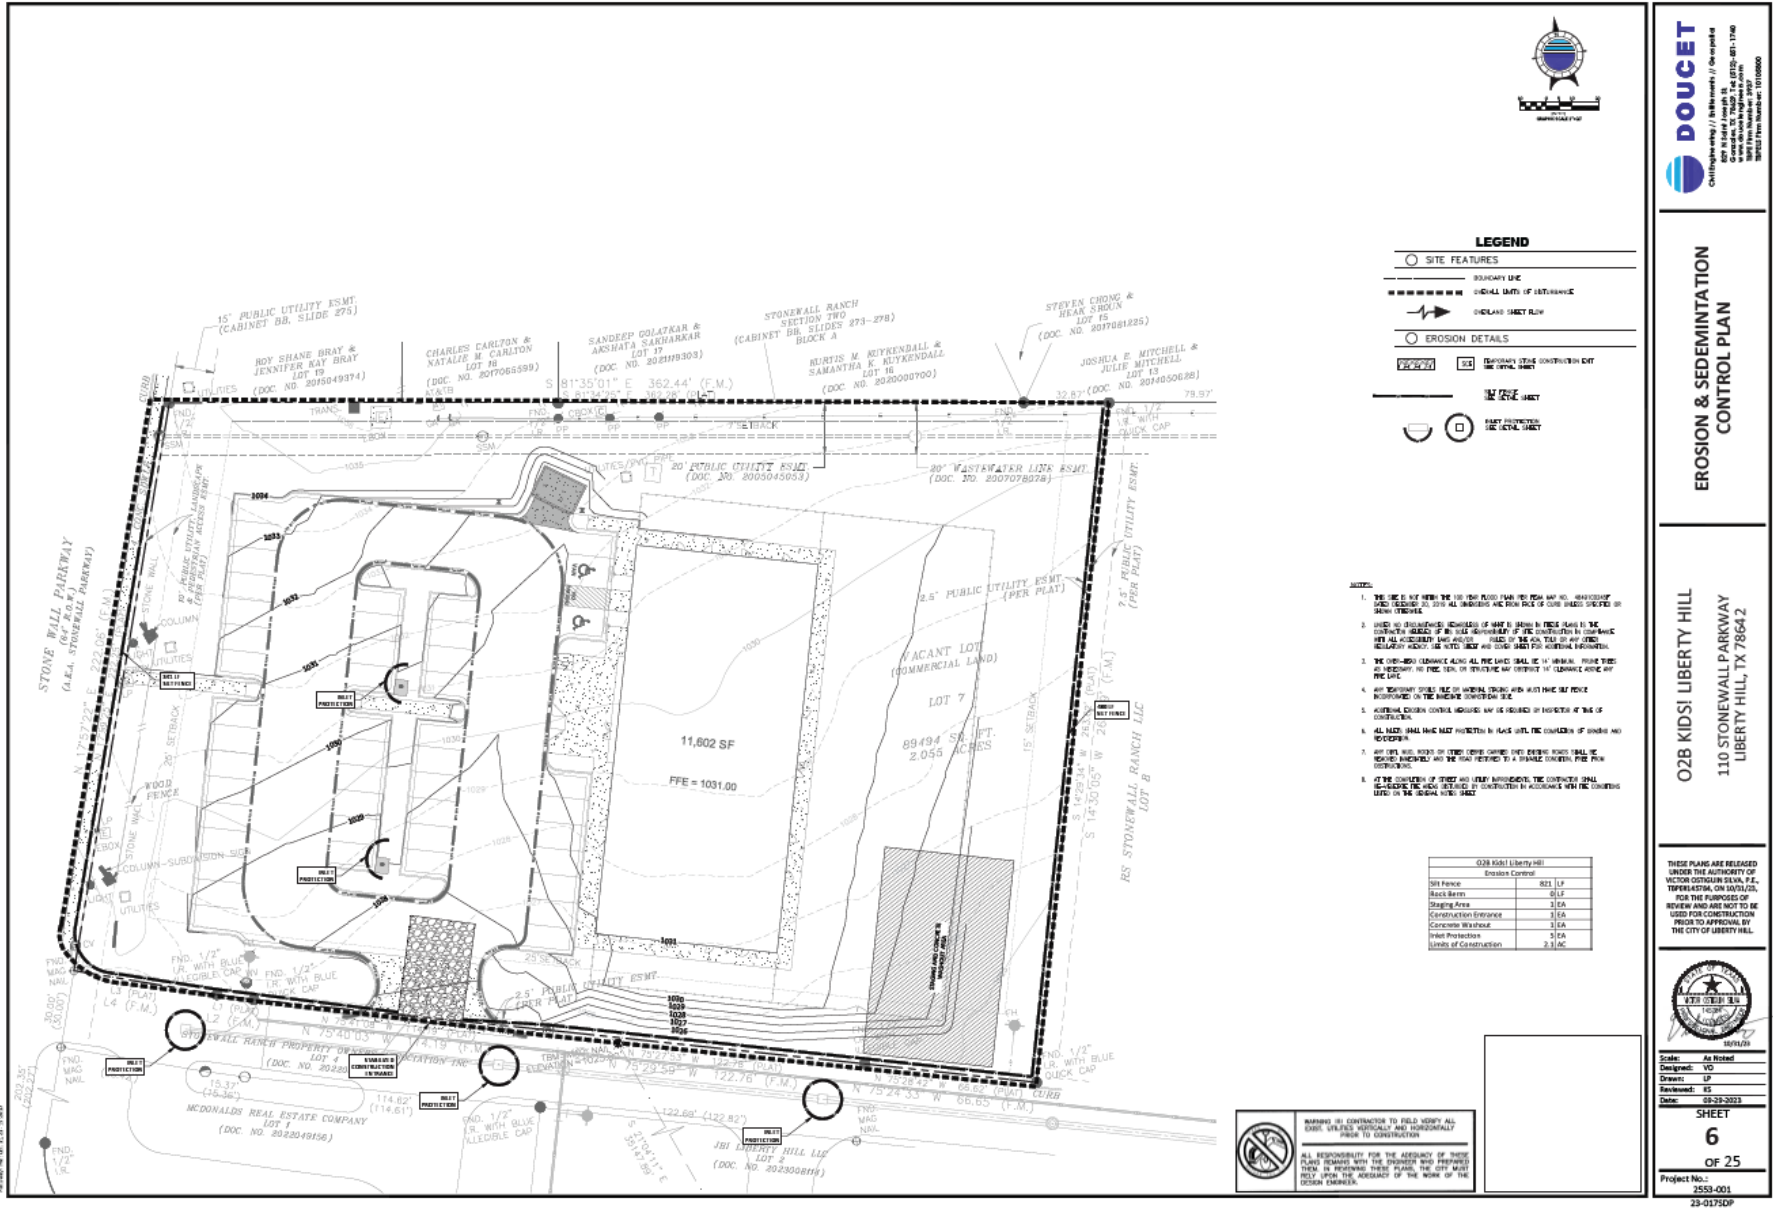

DOUCET
 Civil Engineers / Surveyors / Geomatics

EROSION & SEDEMIMENTATION CONTROL PLAN

O2B KIDS! LIBERTY HILL
 110 STONEWALL PARKWAY
 LIBERTY HILL, TX 78642




Scale: As Noted
 Design: VOS
 Drawn: LP
 Reviewed: ES
 Date: 08-29-2023

SHEET
6
 OF 25
 Project No.: 2523-001
 23-01750P